



TEHNIČKI PODACI – VELIKA DVORANA

VELIKA DVORANA – PRESJEK
LARGE HALL CROSSSECTION

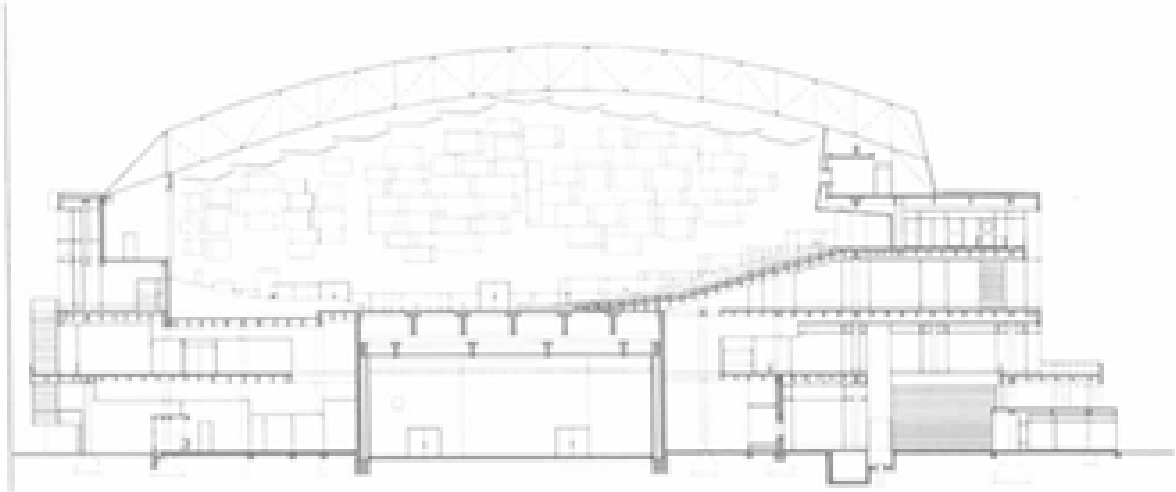

POZORNICA – IZMJERE
STAGE – DIMENSIONS

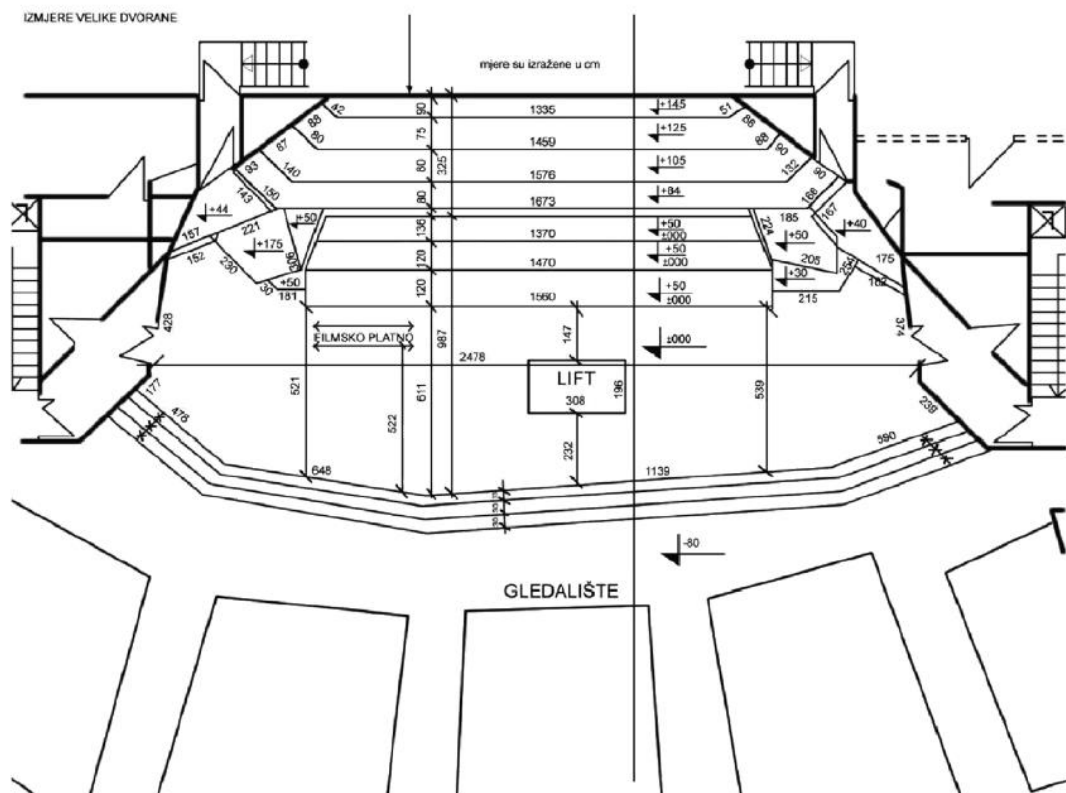

OZVUČENJE / SOUND SYSTEM

Razglas / PA System

Oprema / Equipment	Količina / Amount
JBL VerTec VT4888 Line Array	14
JBL VerTec VT4882 Subwoofer	6
Lab Gruppen Amplifiers	System

Monitori / Wedges

Model / Model	Količina / Amount
JBL SRX712M	11
JBL VRX915M	2

Surround System

Model
JBL Control 322C

FOH miješalo zvuka / FOH mixing console

Yamaha DM7

Monitoring miješalo zvuka / Monitor mixing console

Yamaha DM7

Miješalo zvuka u režiji tona/ Mixing console in the sound control room

Oprema / Equipment	Količina / Amount
Yamaha QL1 +	1
Yamaha Tio Stage Box	2

Razdjelnik / Splitter

Model	Kapacitet / Capacity
Klark Teknik DN1248	60 channels

Sustav bežičnih mikrofona / Wireless Microphones

Sennheiser EW G4 Series

Oprema / Equipment	Količina / Amount
EM300-500 G4 Receiver	8
SK500 G4 Bodypack + HSP4 Headset	8
SKM500 G4 Handheld + e965 Capsule	8

Video

Projekcijska platna / Projection Screens

Lokacija / Location	Dimenzije / Dimensions
Main Screen (Center Stage)	19 × 9.5 m
Organ Screen	13 × 6 m
Side Screens (16:9)	4 × 2.25 m (2 pcs)

Projektor za bočna platna / Side Screen Projectors

Model	Količina / Amount
Panasonic PT-REZ10	2

Prevodilački sustav / Interpretation System

Model
DIS DCS-6000 – 1000 Receivers

SUSTAV RASVJETE / LIGHTING CONTROL SYSTEM

Sustav rasvjete / Lighting Console

Avolites Arena

Stražnja rasvjeta / Back Lights

Fixture	Količina / Amount
ETC Source Four PAR 575 W	20
Robe Robin SPIIDER	8
Robe Robin LEDBeam 350	10
Robe Robin MegaPointe	6
Prolights Sunrise2 Blinder	4

Gornja rasvjeta / Top Lights

Fixture	Količina / Amount
ETC Source Four PAR 575 W	12
ARRI ST 2 kW	10
Martin MAC700 Wash	4
Robe Robin SPIIDER	10
CLF Yara LED PAR	6
Prolights Sunrise2 Blinder	4
Prolights Sunrise4 Blinder	3

Prednja rasvjeta / Front Lights

Fixture	Količina / Amount
ETC Source Four Zoom 15/30° Profile 750 W	10
ARRI ST 5 kW	6
ARRI ST 2 kW	4
Robe Robin LEDBeam 350	2

Efekti atmosfere / Atmospheric Effects

Fixture
MDG ATM Hazer

Ukupan broj rasvjetnih tijela / Lighting Summary : 119

LIGHT PLOT

Venue: KDVL VD


Designer: KDVL light

Date: 9.07.2026.

M 1:100

15
14
13
12
11
10
9
8
7
6
5
4
3
2
1
0
1
2
3
4
5
6
7

15 14 13 12 11 10 9 8 7 6 5 4 3 2 1 0 1 2 3 4 5 6 7 8 9 10 11 12 13 14 15

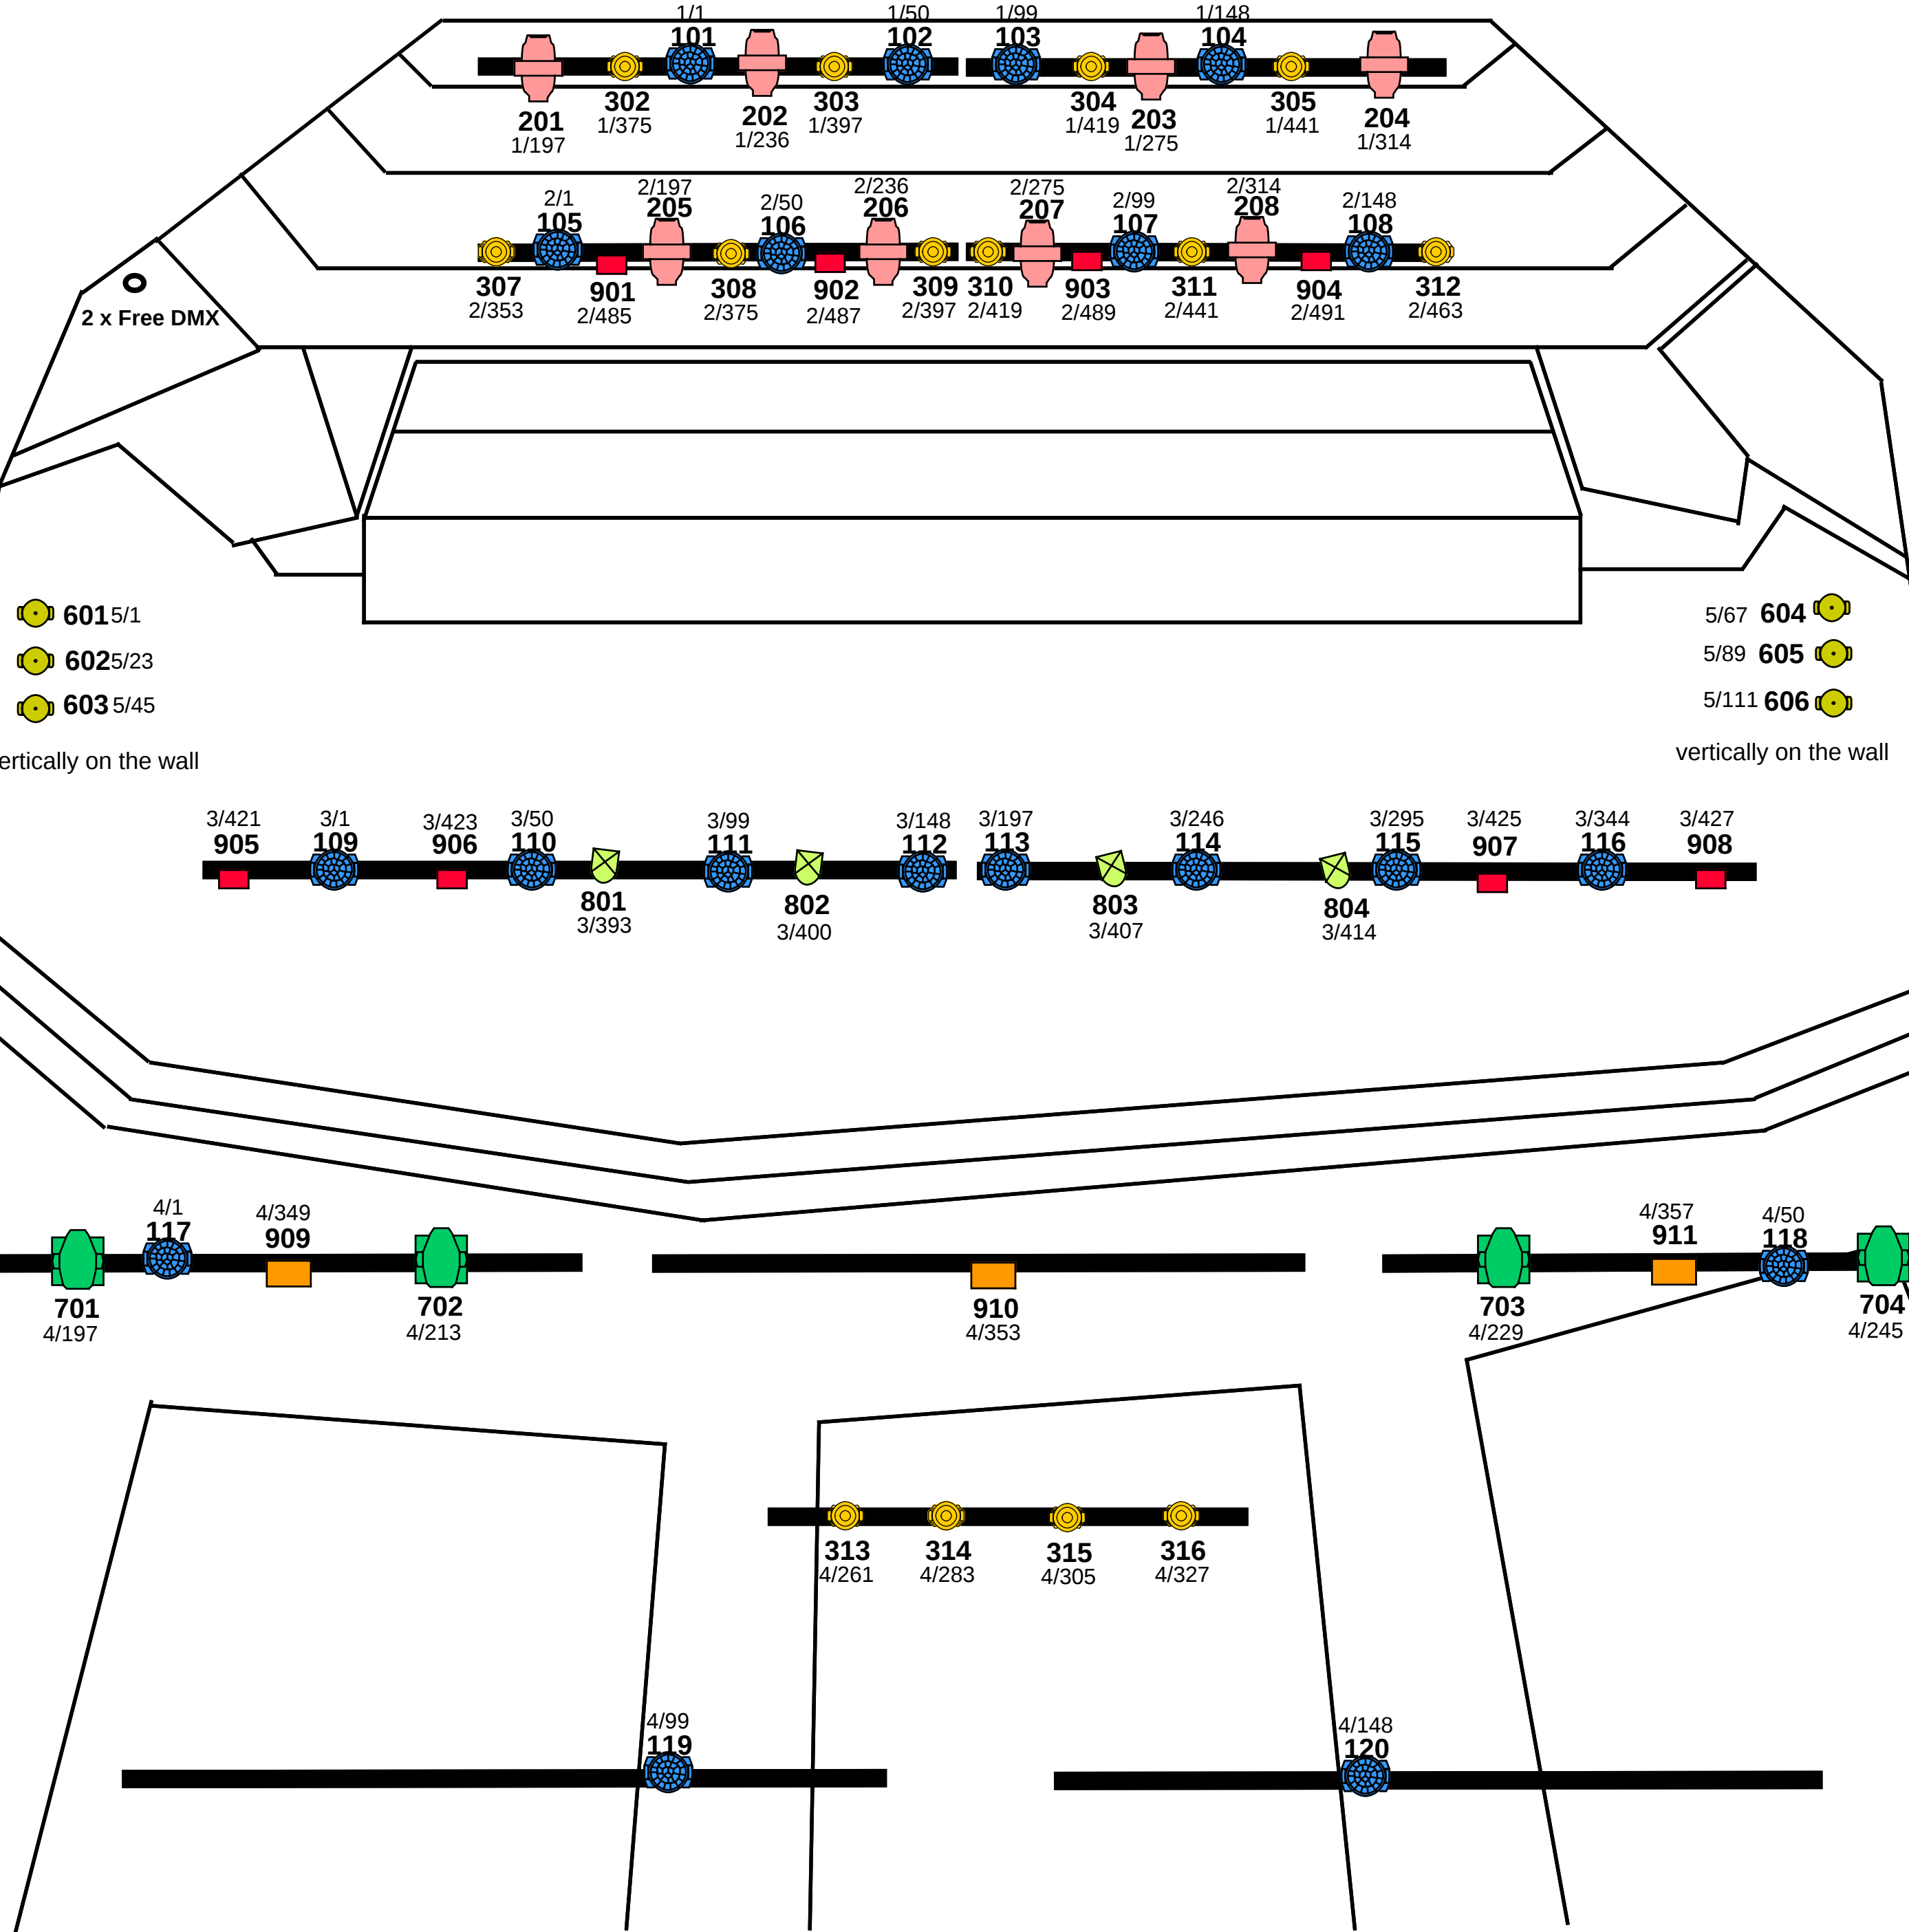

DMX line/address	Chan/Fix	ID
20		Robe Robin Spider Wash (101 - 120) M1 (49)
14		Robe Robin LEDBeam 350 Wash (302-305/307-316) M1 (22)
4		Moving head Martin Mac700 Wash (701-704) Mode - Basic (16)
6		Robe Robin LEDBeam 150 Wash (601 - 606) M1 (22)
8		Robe Robin MegaPointe (201 - 208) M1 (39)
4		CLF Yara LED Par (801 - 804 / 7 ch mode)
8		Prolights Sunrise2 Blinder (901 - 908 2 ch mode)
3		Prolights Sunrise4 Blinder (909 - 911 4ch mode)

Lighting control is provided by MA3 onPC and an Avolites Arena

Wireless DMX for fixtures Stardust Art-Net (10.70.0.1)

DMX channels 1-102 / Fixtures (101-316 / 601-911)

2 x Free DMX

GrandMA3 Patch Export

Created at: 09.07.2026 10:27

Software version: 2.3.2.0

Showfile: ivo source 2027

Author: ivo

Parameters: 1501

Type	FID/CID	Fixture Type / Fixture Mode	Fixture Name	U.Addr
Fixture	101	Robin Spiider		
	-	7 Mode 1 - Zones	ROBE SPIIDER kontre 1	1.001
Fixture	102	Robin Spiider		
	-	7 Mode 1 - Zones	ROBE SPIIDER kontre 2	1.050
Fixture	103	Robin Spiider		
	-	7 Mode 1 - Zones	ROBE SPIIDER kontre 3	1.099
Fixture	104	Robin Spiider		
	-	7 Mode 1 - Zones	ROBE SPIIDER kontre 4	1.148
Fixture	201	Robin MegaPointe		
	-	1 Mode 1	megapoint 1	1.197
Fixture	202	Robin MegaPointe		
	-	1 Mode 1	megapoint 2	1.236
Fixture	203	Robin MegaPointe		
	-	1 Mode 1	megapoint 3	1.275
Fixture	204	Robin MegaPointe		
	-	1 Mode 1	megapoint 4	1.314
Fixture	301	Robin LEDBeam 350		
	-	1 Mode 1	ROBE LEDBEAM 350 kontre 1	1.353
Fixture	302	Robin LEDBeam 350		
	-	1 Mode 1	ROBE LEDBEAM 350 kontre 2	1.375
Fixture	303	Robin LEDBeam 350		
	-	1 Mode 1	ROBE LEDBEAM 350 kontre 3	1.397
Fixture	304	Robin LEDBeam 350		
	-	1 Mode 1	ROBE LEDBEAM 350 kontre 4	1.419
Fixture	305	Robin LEDBeam 350		
	-	1 Mode 1	ROBE LEDBEAM 350 kontre 5	1.441
Fixture	306	Robin LEDBeam 350		
	-	1 Mode 1	ROBE LEDBEAM 350 kontre 6	1.463

Type	FID/CID	Fixture Type / Fixture Mode	Fixture Name	U.Addr
Fixture	105	Robin Spiider		
	-	7 Mode 1 - Zones	ROBE SPIIDER kontre 5	2.001
Fixture	106	Robin Spiider		
	-	7 Mode 1 - Zones	ROBE SPIIDER kontre 6	2.050
Fixture	107	Robin Spiider		
	-	7 Mode 1 - Zones	ROBE SPIIDER kontre 7	2.099
Fixture	108	Robin Spiider		
	-	7 Mode 1 - Zones	ROBE SPIIDER kontre 8	2.148
Fixture	205	Robin MegaPointe		
	-	1 Mode 1	megapoint 5	2.197
Fixture	206	Robin MegaPointe		
	-	1 Mode 1	megapoint 6	2.236
Fixture	207	Robin MegaPointe		
	-	1 Mode 1	megapoint 7	2.275
Fixture	208	Robin MegaPointe		
	-	1 Mode 1	megapoint 8	2.314
Fixture	307	Robin LEDBeam 350		
	-	1 Mode 1	ROBE LEDBEAM 350 kontre 7	2.353
Fixture	308	Robin LEDBeam 350		
	-	1 Mode 1	ROBE LEDBEAM 350 kontre 8	2.375
Fixture	309	Robin LEDBeam 350		
	-	1 Mode 1	ROBE LEDBEAM 350 kontre 9	2.397
Fixture	310	Robin LEDBeam 350		
	-	1 Mode 1	ROBE LEDBEAM 350 kontre 10	2.419
Fixture	311	Robin LEDBeam 350		
	-	1 Mode 1	ROBE LEDBEAM 350 kontre 11	2.441
Fixture	312	Robin LEDBeam 350		
	-	1 Mode 1	ROBE LEDBEAM 350 kontre 12	2.463
Fixture	901	Sunrise 2IP		
	-	1 Basic	SUNRISE 2 BLINDER	2.485
Fixture	902	Sunrise 2IP		
	-	1 Basic	SUNRISE 2 BLINDER	2.487
Fixture	903	Sunrise 2IP		
	-	1 Basic	SUNRISE 2 BLINDER	2.489
Fixture	904	Sunrise 2IP		
	-	1 Basic	SUNRISE 2 BLINDER	2.491

Type	FID/CID	Fixture Type / Fixture Mode	Fixture Name	U.Addr
Fixture	109	Robin Spiider		
	-	7 Mode 1 - Zones	ROBE SPIIDER sredina 9	3.001
Fixture	110	Robin Spiider		
	-	7 Mode 1 - Zones	ROBE SPIIDER sredina 10	3.050
Fixture	111	Robin Spiider		
	-	7 Mode 1 - Zones	ROBE SPIIDER sredina 11	3.099
Fixture	112	Robin Spiider		
	-	7 Mode 1 - Zones	ROBE SPIIDER sredina 12	3.148
Fixture	113	Robin Spiider		
	-	7 Mode 1 - Zones	ROBE SPIIDER sredina 13	3.197
Fixture	114	Robin Spiider		
	-	7 Mode 1 - Zones	ROBE SPIIDER sredina 14	3.246
Fixture	115	Robin Spiider		
	-	7 Mode 1 - Zones	ROBE SPIIDER sredina 15	3.295
Fixture	116	Robin Spiider		
	-	7 Mode 1 - Zones	ROBE SPIIDER sredina 16	3.344
Fixture	801	Yara		
	-	3 7ch Mode	Yara 1	3.393
Fixture	802	Yara		
	-	3 7ch Mode	Yara 2	3.400
Fixture	803	Yara		
	-	3 7ch Mode	Yara 3	3.407
Fixture	804	Yara		
	-	3 7ch Mode	Yara 4	3.414
Fixture	905	Sunrise 2IP		
	-	1 Basic	SUNRISE 2 BLINDER	3.421
Fixture	906	Sunrise 2IP		
	-	1 Basic	SUNRISE 2 BLINDER	3.423
Fixture	907	Sunrise 2IP		
	-	1 Basic	SUNRISE 2 BLINDER	3.425
Fixture	908	Sunrise 2IP		
	-	1 Basic	SUNRISE 2 BLINDER	3.427

Type	FID/CID	Fixture Type / Fixture Mode	Fixture Name	U.Addr
Fixture	117 -	Robin Spiider 7 Mode 1 - Zones	ROBE SPIIDER front 1	4.001
Fixture	118 -	Robin Spiider 7 Mode 1 - Zones	ROBE SPIIDER front 2	4.050
Fixture	119 -	Robin Spiider 7 Mode 1 - Zones	ROBE SPIIDER front 3	4.099
Fixture	120 -	Robin Spiider 7 Mode 1 - Zones	ROBE SPIIDER front 4	4.148
Fixture	701 -	Mac 700 Wash 1 Basic	mac wash700	4.197
Fixture	702 -	Mac 700 Wash 1 Basic	mac wash700	4.213
Fixture	703 -	Mac 700 Wash 1 Basic	mac wash700	4.229
Fixture	704 -	Mac 700 Wash 1 Basic	mac wash700	4.245
Fixture	313 -	Robin LEDBeam 350 1 Mode 1	ROBE LEDBEAM 350 FRONT 1	4.261
Fixture	314 -	Robin LEDBeam 350 1 Mode 1	ROBE LEDBEAM 350 FRONT 2	4.283
Fixture	315 -	Robin LEDBeam 350 1 Mode 1	ROBE LEDBEAM 350 FRONT 3	4.305
Fixture	316 -	Robin LEDBeam 350 1 Mode 1	ROBE LEDBEAM 350 FRONT 4	4.327
Fixture	909 -	Sunrise 4 1 4 channel	sunrise4 blinder	4.349
Fixture	910 -	Sunrise 4 1 4 channel	sunrise4 blinder	4.353
Fixture	911 -	Sunrise 4 1 4 channel	sunrise4 blinder	4.357

Type	FID/CID	Fixture Type / Fixture Mode	Fixture Name	U.Addr
Fixture	601 -	Robin LEDBeam 150 1 Mode 1	Robin LEDBeam 150 side 1	5.001
Fixture	602 -	Robin LEDBeam 150 1 Mode 1	Robin LEDBeam 150 side 2	5.023
Fixture	603 -	Robin LEDBeam 150 1 Mode 1	Robin LEDBeam 150 side 3	5.045
Fixture	604 -	Robin LEDBeam 150 1 Mode 1	Robin LEDBeam 150 side 4	5.067
Fixture	605 -	Robin LEDBeam 150 1 Mode 1	Robin LEDBeam 150 side 5	5.089
Fixture	606 -	Robin LEDBeam 150 1 Mode 1	Robin LEDBeam 150 side 6	5.111

Type	FID/CID	Fixture Type / Fixture Mode	Fixture Name	U.Addr
Fixture	1 -	Dimmer 2 Mode 0	Dim 1	8.001
Fixture	2 -	Dimmer 2 Mode 0	Dim 2	8.002
Fixture	3 -	Dimmer 2 Mode 0	Dim 3	8.003
Fixture	4 -	Dimmer 2 Mode 0	Dim 4	8.004
Fixture	5 -	Dimmer 2 Mode 0	Dim 5	8.005
Fixture	6 -	Dimmer 2 Mode 0	Dim 6	8.006
Fixture	7 -	Dimmer 2 Mode 0	Dim 7	8.007
Fixture	8 -	Dimmer 2 Mode 0	Dim 8	8.008
Fixture	9 -	Dimmer 2 Mode 0	Dim 9	8.009
Fixture	10 -	Dimmer 2 Mode 0	Dim 10	8.010
Fixture	11 -	Dimmer 2 Mode 0	Dim 11	8.011
Fixture	12 -	Dimmer 2 Mode 0	Dim 12	8.012
Fixture	13 -	Dimmer 2 Mode 0	Dim 13	8.013
Fixture	14 -	Dimmer 2 Mode 0	Dim 14	8.014
Fixture	15 -	Dimmer 2 Mode 0	Dim 15	8.015
Fixture	16 -	Dimmer 2 Mode 0	Dim 16	8.016
Fixture	17 -	Dimmer 2 Mode 0	Dim 17	8.017
Fixture	18 -	Dimmer 2 Mode 0	Dim 18	8.018
Fixture	19 -	Dimmer 2 Mode 0	Dim 19	8.019
Fixture	20 -	Dimmer 2 Mode 0	Dim 20	8.020
Fixture	21 -	Dimmer 2 Mode 0	Dim 21	8.021
Fixture	22 -	Dimmer 2 Mode 0	Dim 22	8.022
Fixture	23 -	Dimmer 2 Mode 0	Dim 23	8.023

Type	FID/CID	Fixture Type / Fixture Mode	Fixture Name	U.Addr
Fixture	24 -	Dimmer 2 Mode 0	Dim 24	8.024
Fixture	25 -	Dimmer 2 Mode 0	Dim 25	8.025
Fixture	26 -	Dimmer 2 Mode 0	Dim 26	8.026
Fixture	27 -	Dimmer 2 Mode 0	Dim 27	8.027
Fixture	28 -	Dimmer 2 Mode 0	Dim 28	8.028
Fixture	29 -	Dimmer 2 Mode 0	Dim 29	8.029
Fixture	30 -	Dimmer 2 Mode 0	Dim 30	8.030
Fixture	31 -	Dimmer 2 Mode 0	Dim 31	8.031
Fixture	32 -	Dimmer 2 Mode 0	Dim 32	8.032
Fixture	33 -	Dimmer 2 Mode 0	Dim 33	8.033
Fixture	43 -	Dimmer 2 Mode 0	Dim 43	8.034
Fixture	44 -	Dimmer 2 Mode 0	Dim 44	8.035
Fixture	45 -	Dimmer 2 Mode 0	Dim 45	8.036
Fixture	46 -	Dimmer 2 Mode 0	Dim 46	8.037
Fixture	47 -	Dimmer 2 Mode 0	Dim 47	8.038
Fixture	48 -	Dimmer 2 Mode 0	Dim 48	8.039
Fixture	49 -	Dimmer 2 Mode 0	Dim 49	8.040
Fixture	50 -	Dimmer 2 Mode 0	Dim 50	8.041
Fixture	51 -	Dimmer 2 Mode 0	Dim 51	8.042
Fixture	52 -	Dimmer 2 Mode 0	Dim 52	8.043
Fixture	53 -	Dimmer 2 Mode 0	Dim 53	8.044
Fixture	54 -	Dimmer 2 Mode 0	Dim 54	8.045
Fixture	55 -	Dimmer 2 Mode 0	Dim 55	8.046

Type	FID/CID	Fixture Type / Fixture Mode	Fixture Name	U.Addr
Fixture	56 -	Dimmer 2 Mode 0	Dim 56	8.047
Fixture	57 -	Dimmer 2 Mode 0	Dim 57	8.048
Fixture	58 -	Dimmer 2 Mode 0	Dim 58	8.049
Fixture	69 -	Dimmer 2 Mode 0	Dim 69	8.050
Fixture	70 -	Dimmer 2 Mode 0	Dim 70	8.051
Fixture	71 -	Dimmer 2 Mode 0	Dim 71	8.052
Fixture	72 -	Dimmer 2 Mode 0	Dim 72	8.053
Fixture	73 -	Dimmer 2 Mode 0	Dim 73	8.054
Fixture	74 -	Dimmer 2 Mode 0	Dim 74	8.055
Fixture	75 -	Dimmer 2 Mode 0	Dim 75	8.056
Fixture	76 -	Dimmer 2 Mode 0	Dim 76	8.057
Fixture	77 -	Dimmer 2 Mode 0	Dim 77	8.058
Fixture	78 -	Dimmer 2 Mode 0	Dim 78	8.059
Fixture	79 -	Dimmer 2 Mode 0	Dim 79	8.060
Fixture	80 -	Dimmer 2 Mode 0	Dim 80	8.061
Fixture	81 -	Dimmer 2 Mode 0	Dim 81	8.062
Fixture	82 -	Dimmer 2 Mode 0	Dim 82	8.063
Fixture	83 -	Dimmer 2 Mode 0	Dim 83	8.064
Fixture	42 -	Dimmer 2 Mode 0	Dim 42	8.071
Fixture	59 -	Dimmer 2 Mode 0	Dim 59	8.072
Fixture	34 -	Dimmer 2 Mode 0	Dim 34	8.075
Fixture	35 -	Dimmer 2 Mode 0	Dim 35	8.076
Fixture	36 -	Dimmer 2 Mode 0	Dim 36	8.077

Type	FID/CID	Fixture Type / Fixture Mode	Fixture Name	U.Addr
Fixture	37 -	Dimmer 2 Mode 0	Dim 37	8.078
Fixture	38 -	Dimmer 2 Mode 0	Dim 38	8.079
Fixture	39 -	Dimmer 2 Mode 0	Dim 39	8.080
Fixture	40 -	Dimmer 2 Mode 0	Dim 40	8.081
Fixture	41 -	Dimmer 2 Mode 0	Dim 41	8.082
Fixture	60 -	Dimmer 2 Mode 0	Dim 60	8.083
Fixture	61 -	Dimmer 2 Mode 0	Dim 61	8.084
Fixture	62 -	Dimmer 2 Mode 0	Dim 62	8.085
Fixture	63 -	Dimmer 2 Mode 0	Dim 63	8.086
Fixture	64 -	Dimmer 2 Mode 0	Dim 64	8.087
Fixture	65 -	Dimmer 2 Mode 0	Dim 65	8.088
Fixture	66 -	Dimmer 2 Mode 0	Dim 66	8.089
Fixture	67 -	Dimmer 2 Mode 0	Dim 67	8.090
Fixture	68 -	Dimmer 2 Mode 0	Dim 68	8.091
Fixture	84 -	Dimmer 2 Mode 0	Dim 84	8.092
Fixture	85 -	Dimmer 2 Mode 0	Dim 85	8.093
Fixture	86 -	Dimmer 2 Mode 0	Dim 86	8.094
Fixture	87 -	Dimmer 2 Mode 0	Dim 87	8.095
Fixture	88 -	Dimmer 2 Mode 0	Dim 88	8.096
Fixture	89 -	Dimmer 2 Mode 0	Dim 89	8.097
Fixture	90 -	Dimmer 2 Mode 0	Dim 90	8.098
Fixture	91 -	Dimmer 2 Mode 0	Dim 91	8.099
Fixture	92 -	Dimmer 2 Mode 0	Dim 92	8.100

Type	FID/CID	Fixture Type / Fixture Mode	Fixture Name	U.Addr
Fixture	93	Dimmer		
	-	2 Mode 0	Dim 93	8.101
Fixture	94	Dimmer		
	-	2 Mode 0	Dim 94	8.102

Type	FID/CID	Fixture Type / Fixture Mode	Fixture Name	U.Addr
Fixture	1001 -	ATMe 1 Mode 0	ATMe 1	9.001